

L:\Company Shared Folders\Projects\FIMWA\Water System Plan Update 2011\CAD\10050301-RP-002 EXISTING SYSTEM MAP.dwg, FIGURE 2
 Feb 11, 2011 2:51pm drice

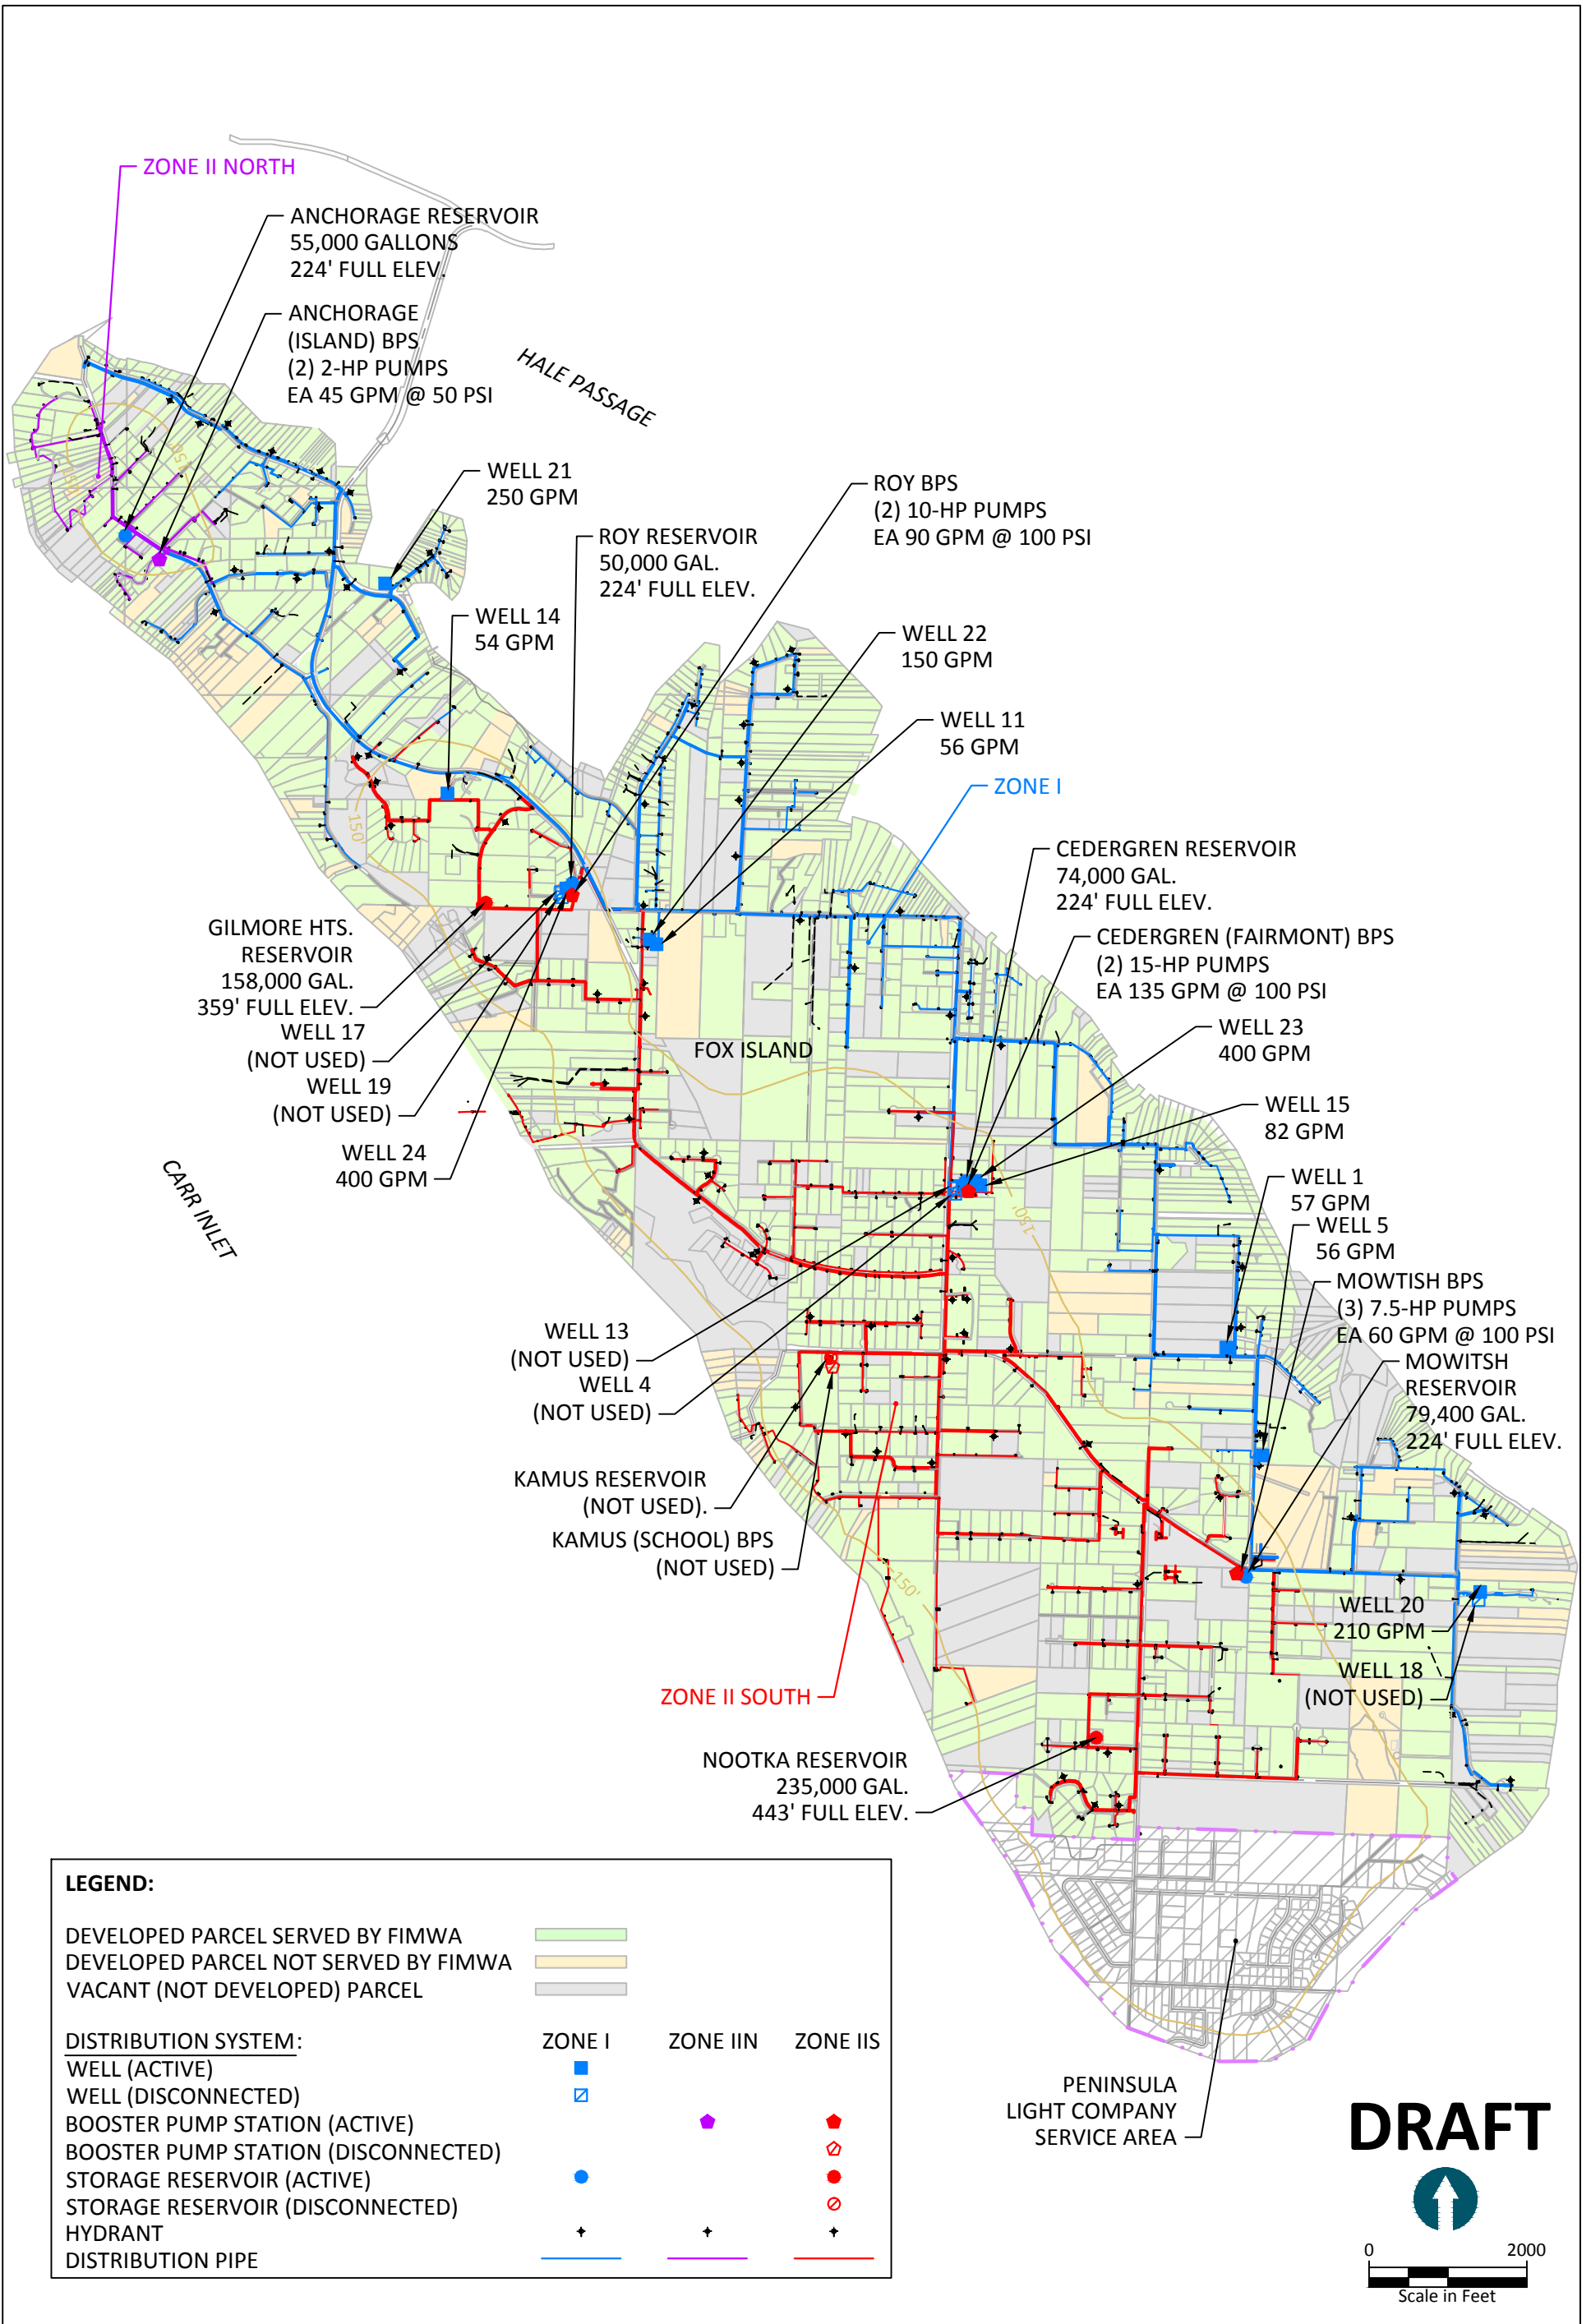


Figure 2
 Existing Water System Map
 Water System Plan
 Fox Island Mutual Water Association

